

DATE		ISSUED
1.	NOV. 2 2010	ISSUED FOR BLDG PERMIT
2.	NOV. 24 2011	ISSUED FOR CONSTRUCTION

DATE	REVISIONS

PROJECT :
**ST. JOSEPH'S CHURCH
FOOD BANK**

32550 - 7th AVENUE - MISSION BC


DRAWING TITLE :
**FLOOR PLANS -
HVAC**

CONSULTANT :

500 - 34077 Gladys Avenue,
Abbotsford, B.C.
V2S 2E8
Tel. 604-855-7890
Fax. 604-855-7891
www.stanlec.com


DATE : NOV 2011
SCALE : 1/4" = 1'-0"
JOB NO : 112521050
DR : NG

SHEET
M-3.2

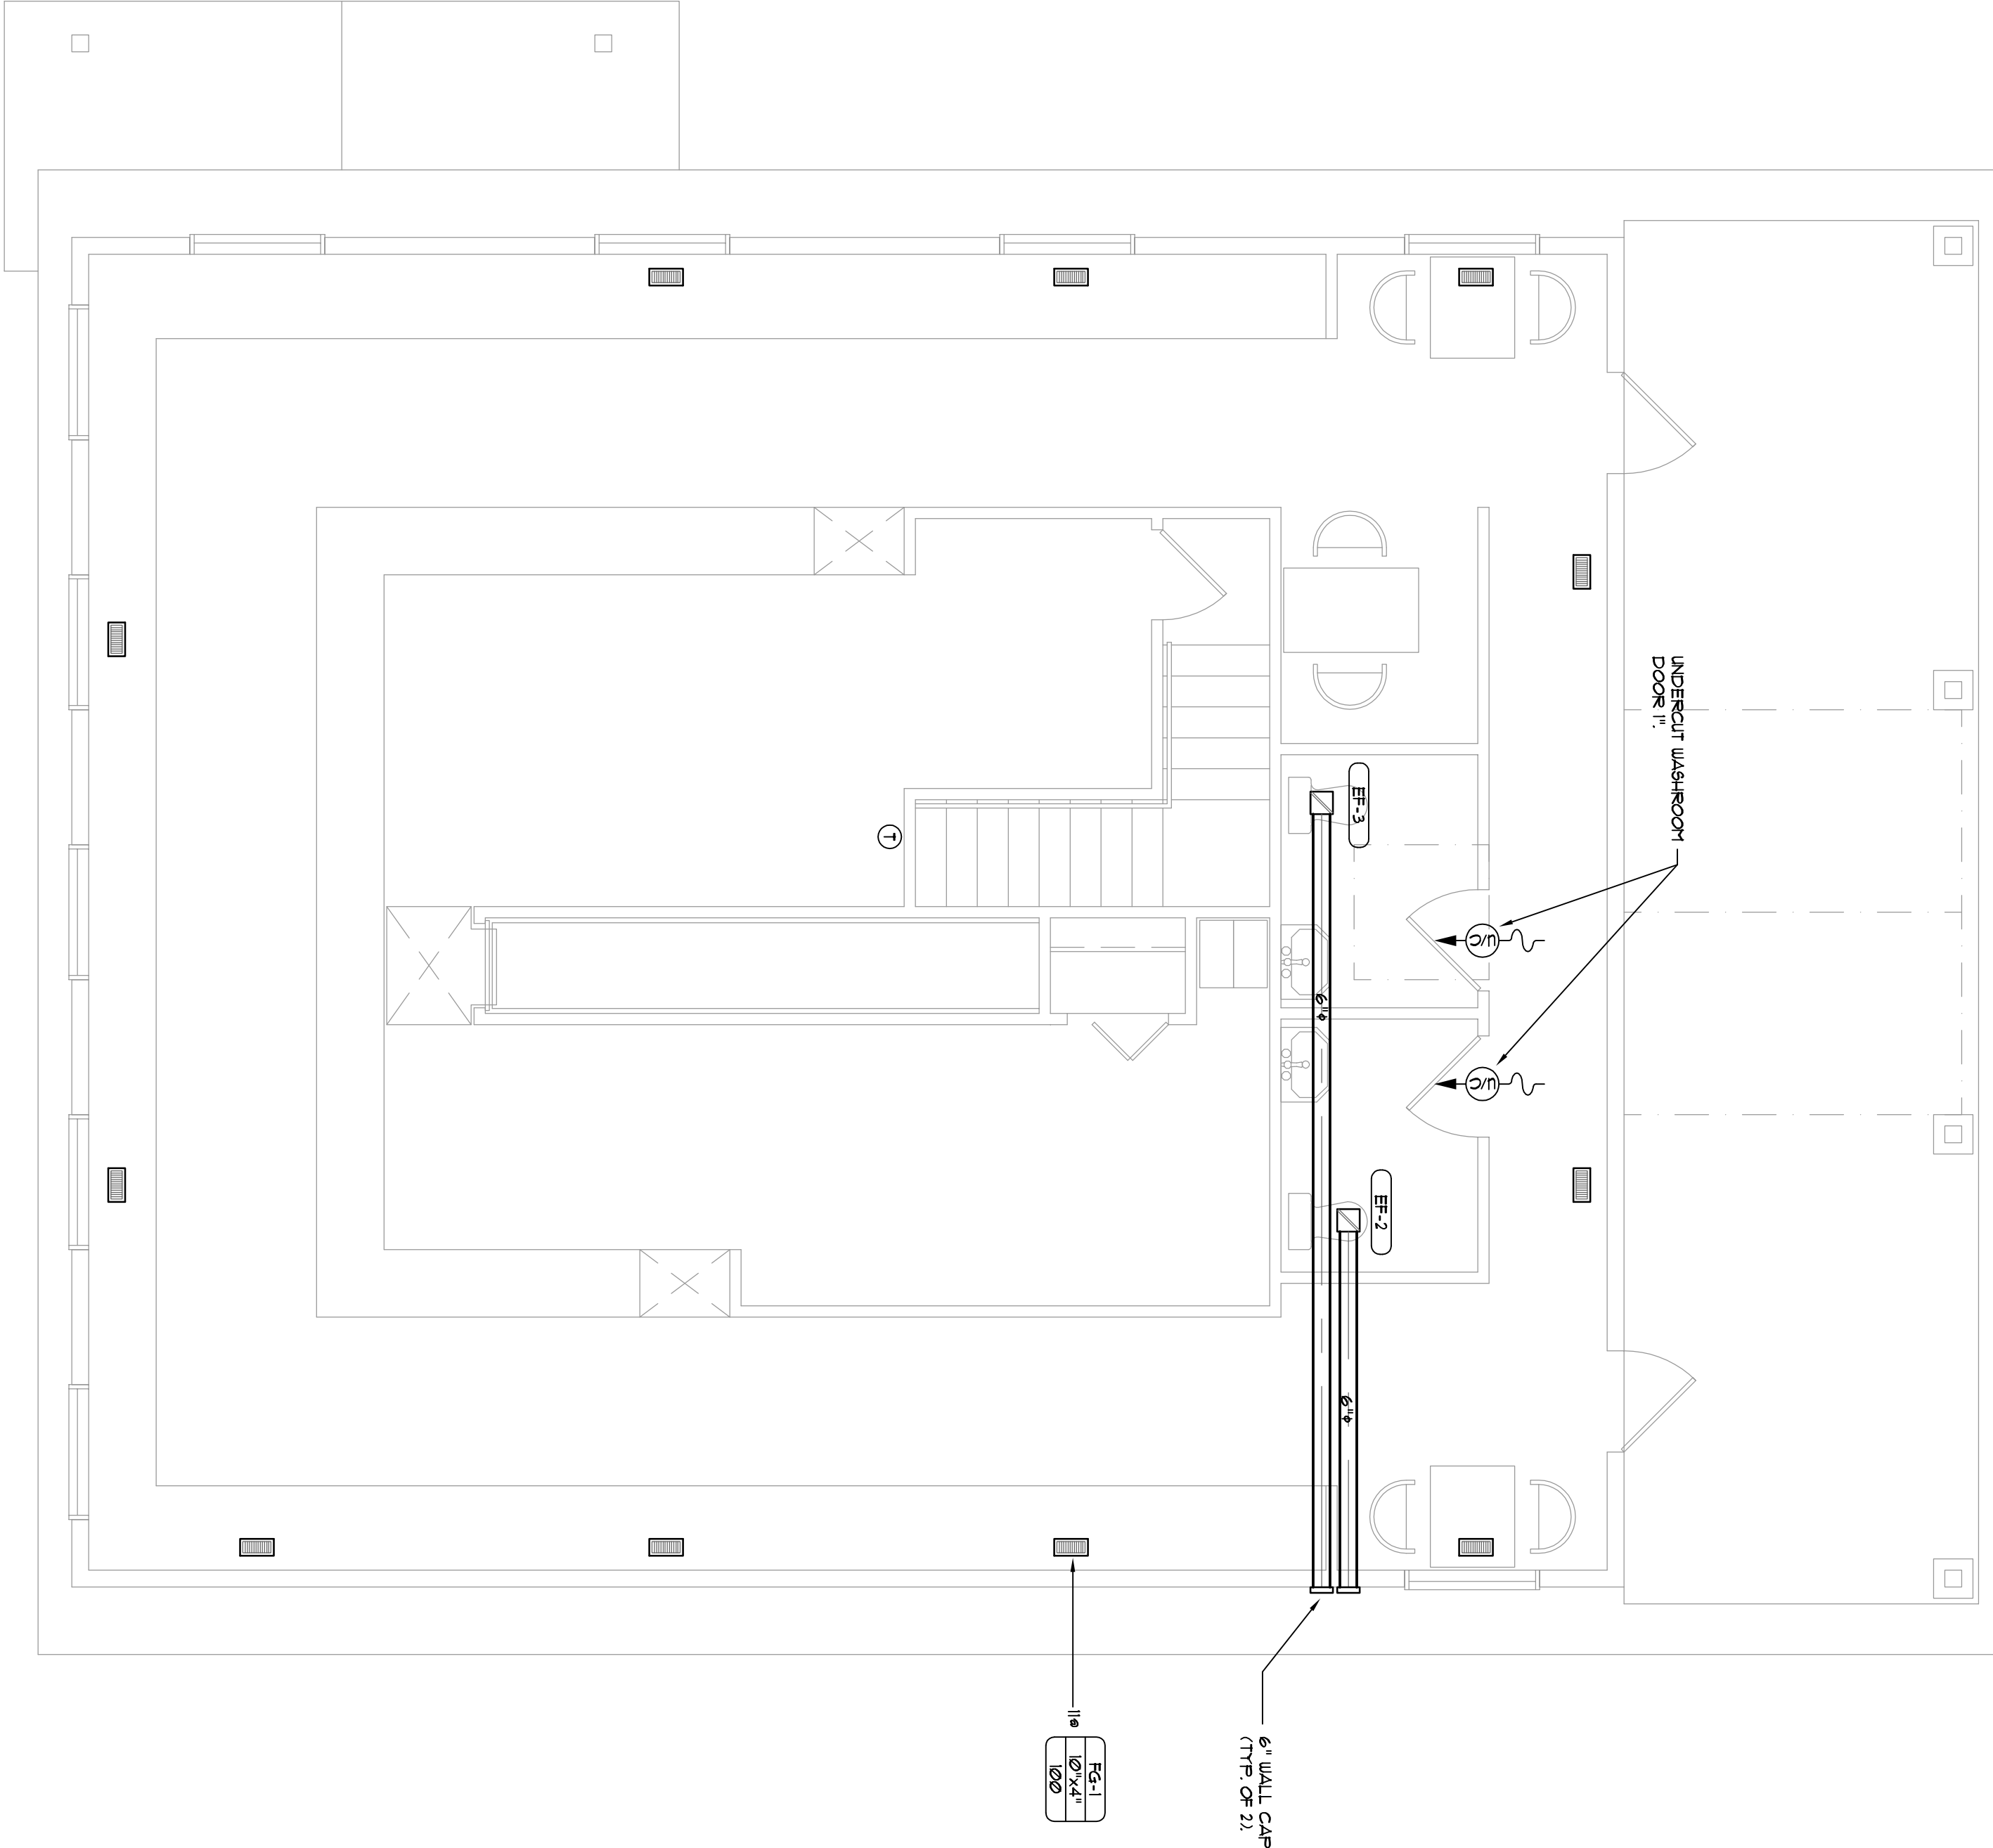

UPPER FLOOR PLAN

FLOOR AREA = 1040 S.F.

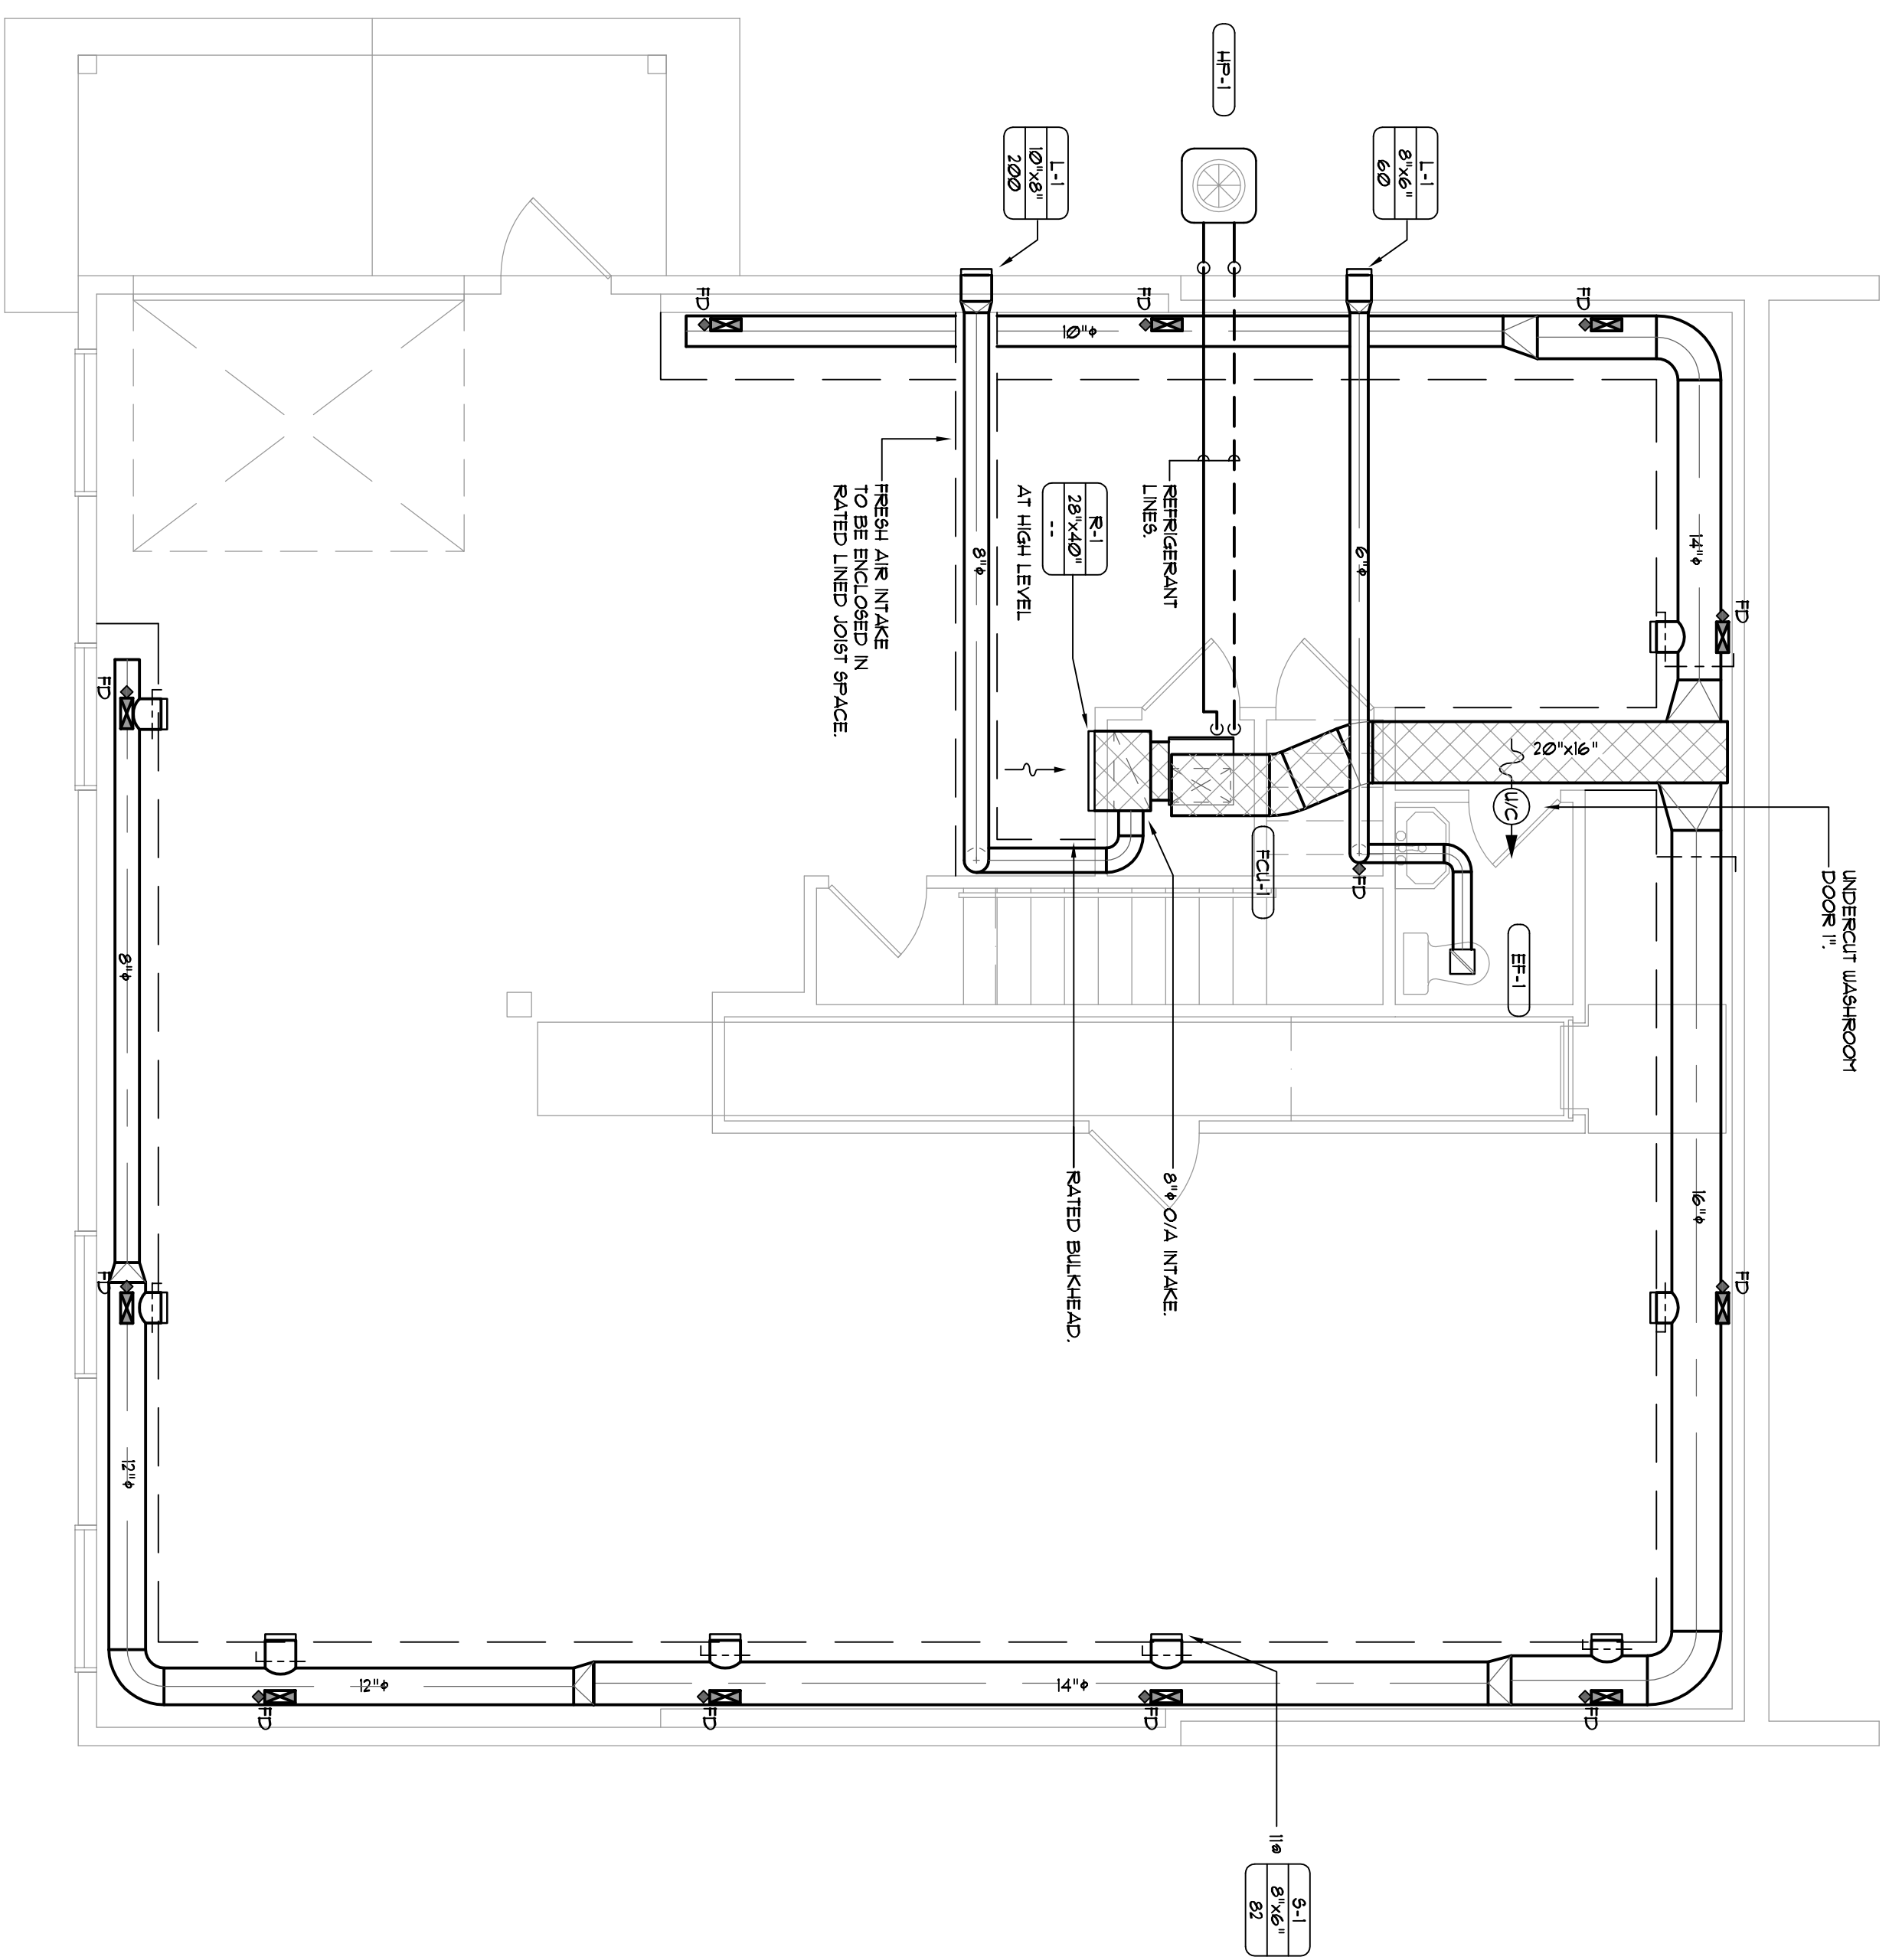

BASEMENT PLAN

FLOOR AREA = 1040 S.F.