

DATE		ISSUED
1.	NOV. 2 2010	ISSUED FOR BLDG PERMIT
2.	NOV. 24 2011	ISSUED FOR CONSTRUCTION

DATE	REVISIONS

PROJECT :
**ST. JOSEPH'S CHURCH
FOOD BANK**

32550 - 7th AVENUE - MISSION BC

DRAWING TITLE :
**FLOOR PLANS -
PLUMBING**

CONSULTANT :
 500 -- 34077 Gladys Avenue,
Abbotsford, B.C.
V2S 2E8
Tel. 604-855-7890
Fax. 604-855-7891
www.stanlec.com

DATE : NOV 2011


SCALE : 1/4" = 1'-0"

JOB NO : 112521050

DR : NG


SHEET

M-3.1

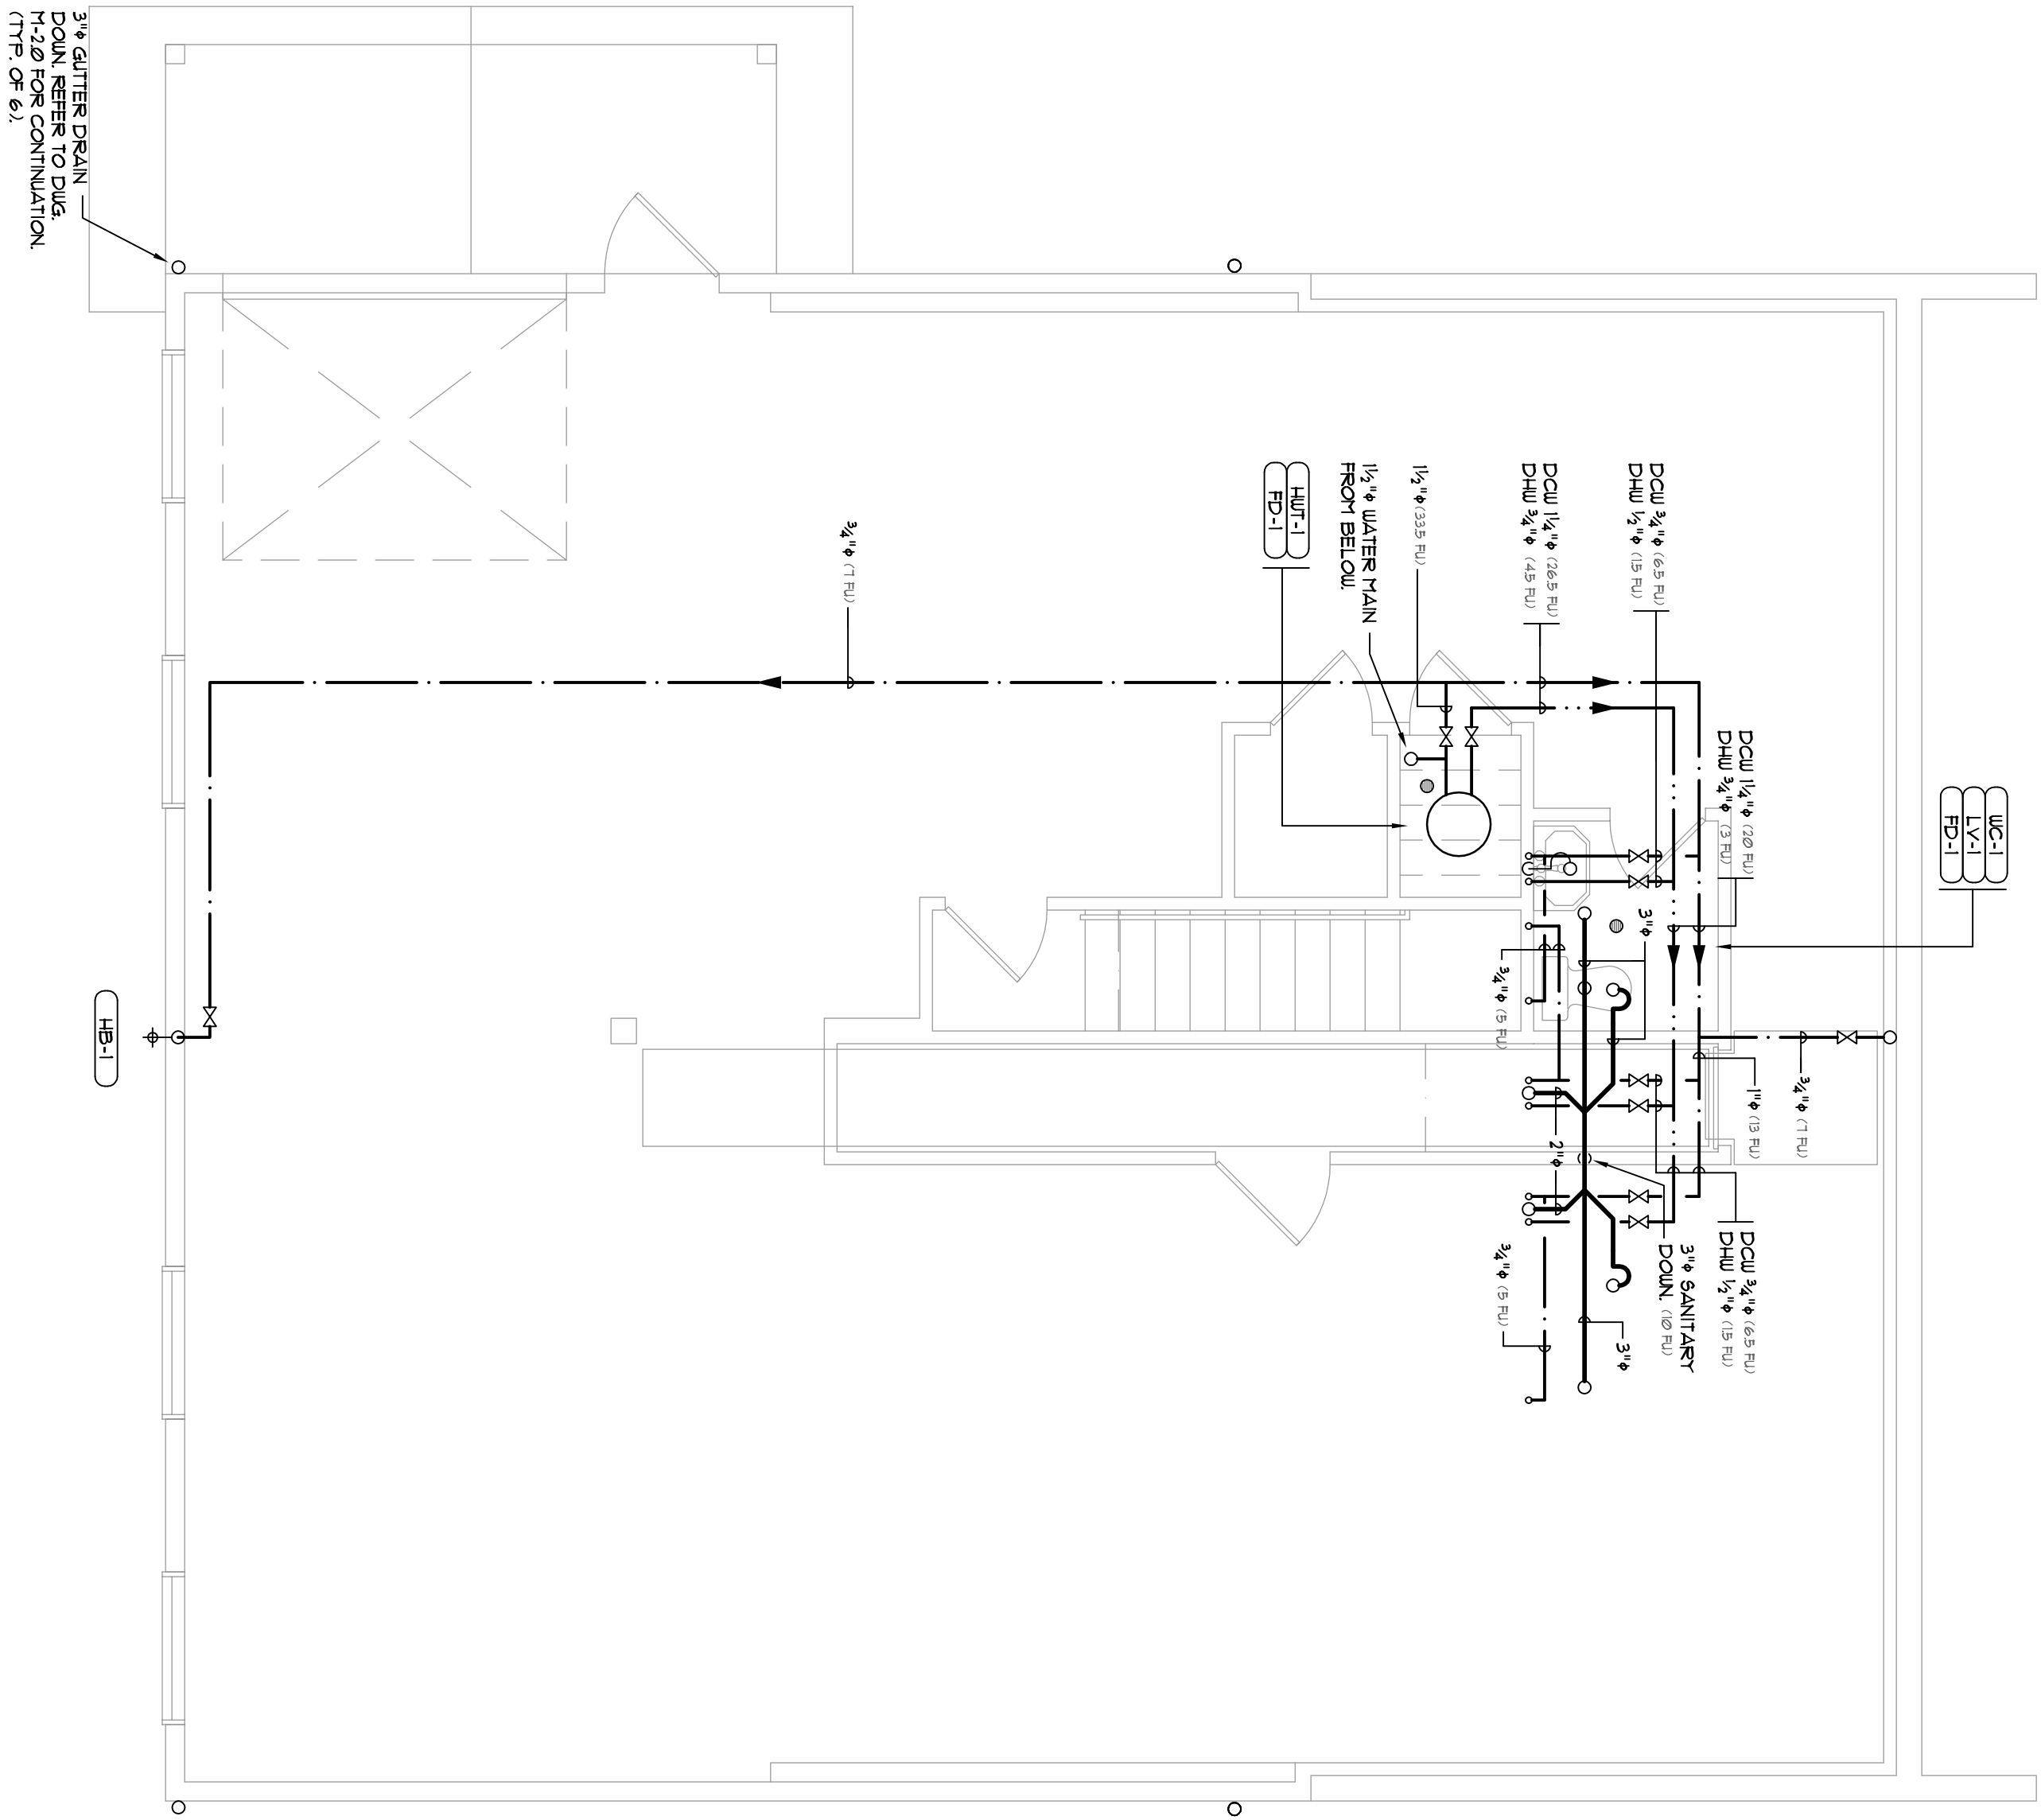

BASEMENT PLAN

FLOOR AREA = 1940 S.F.

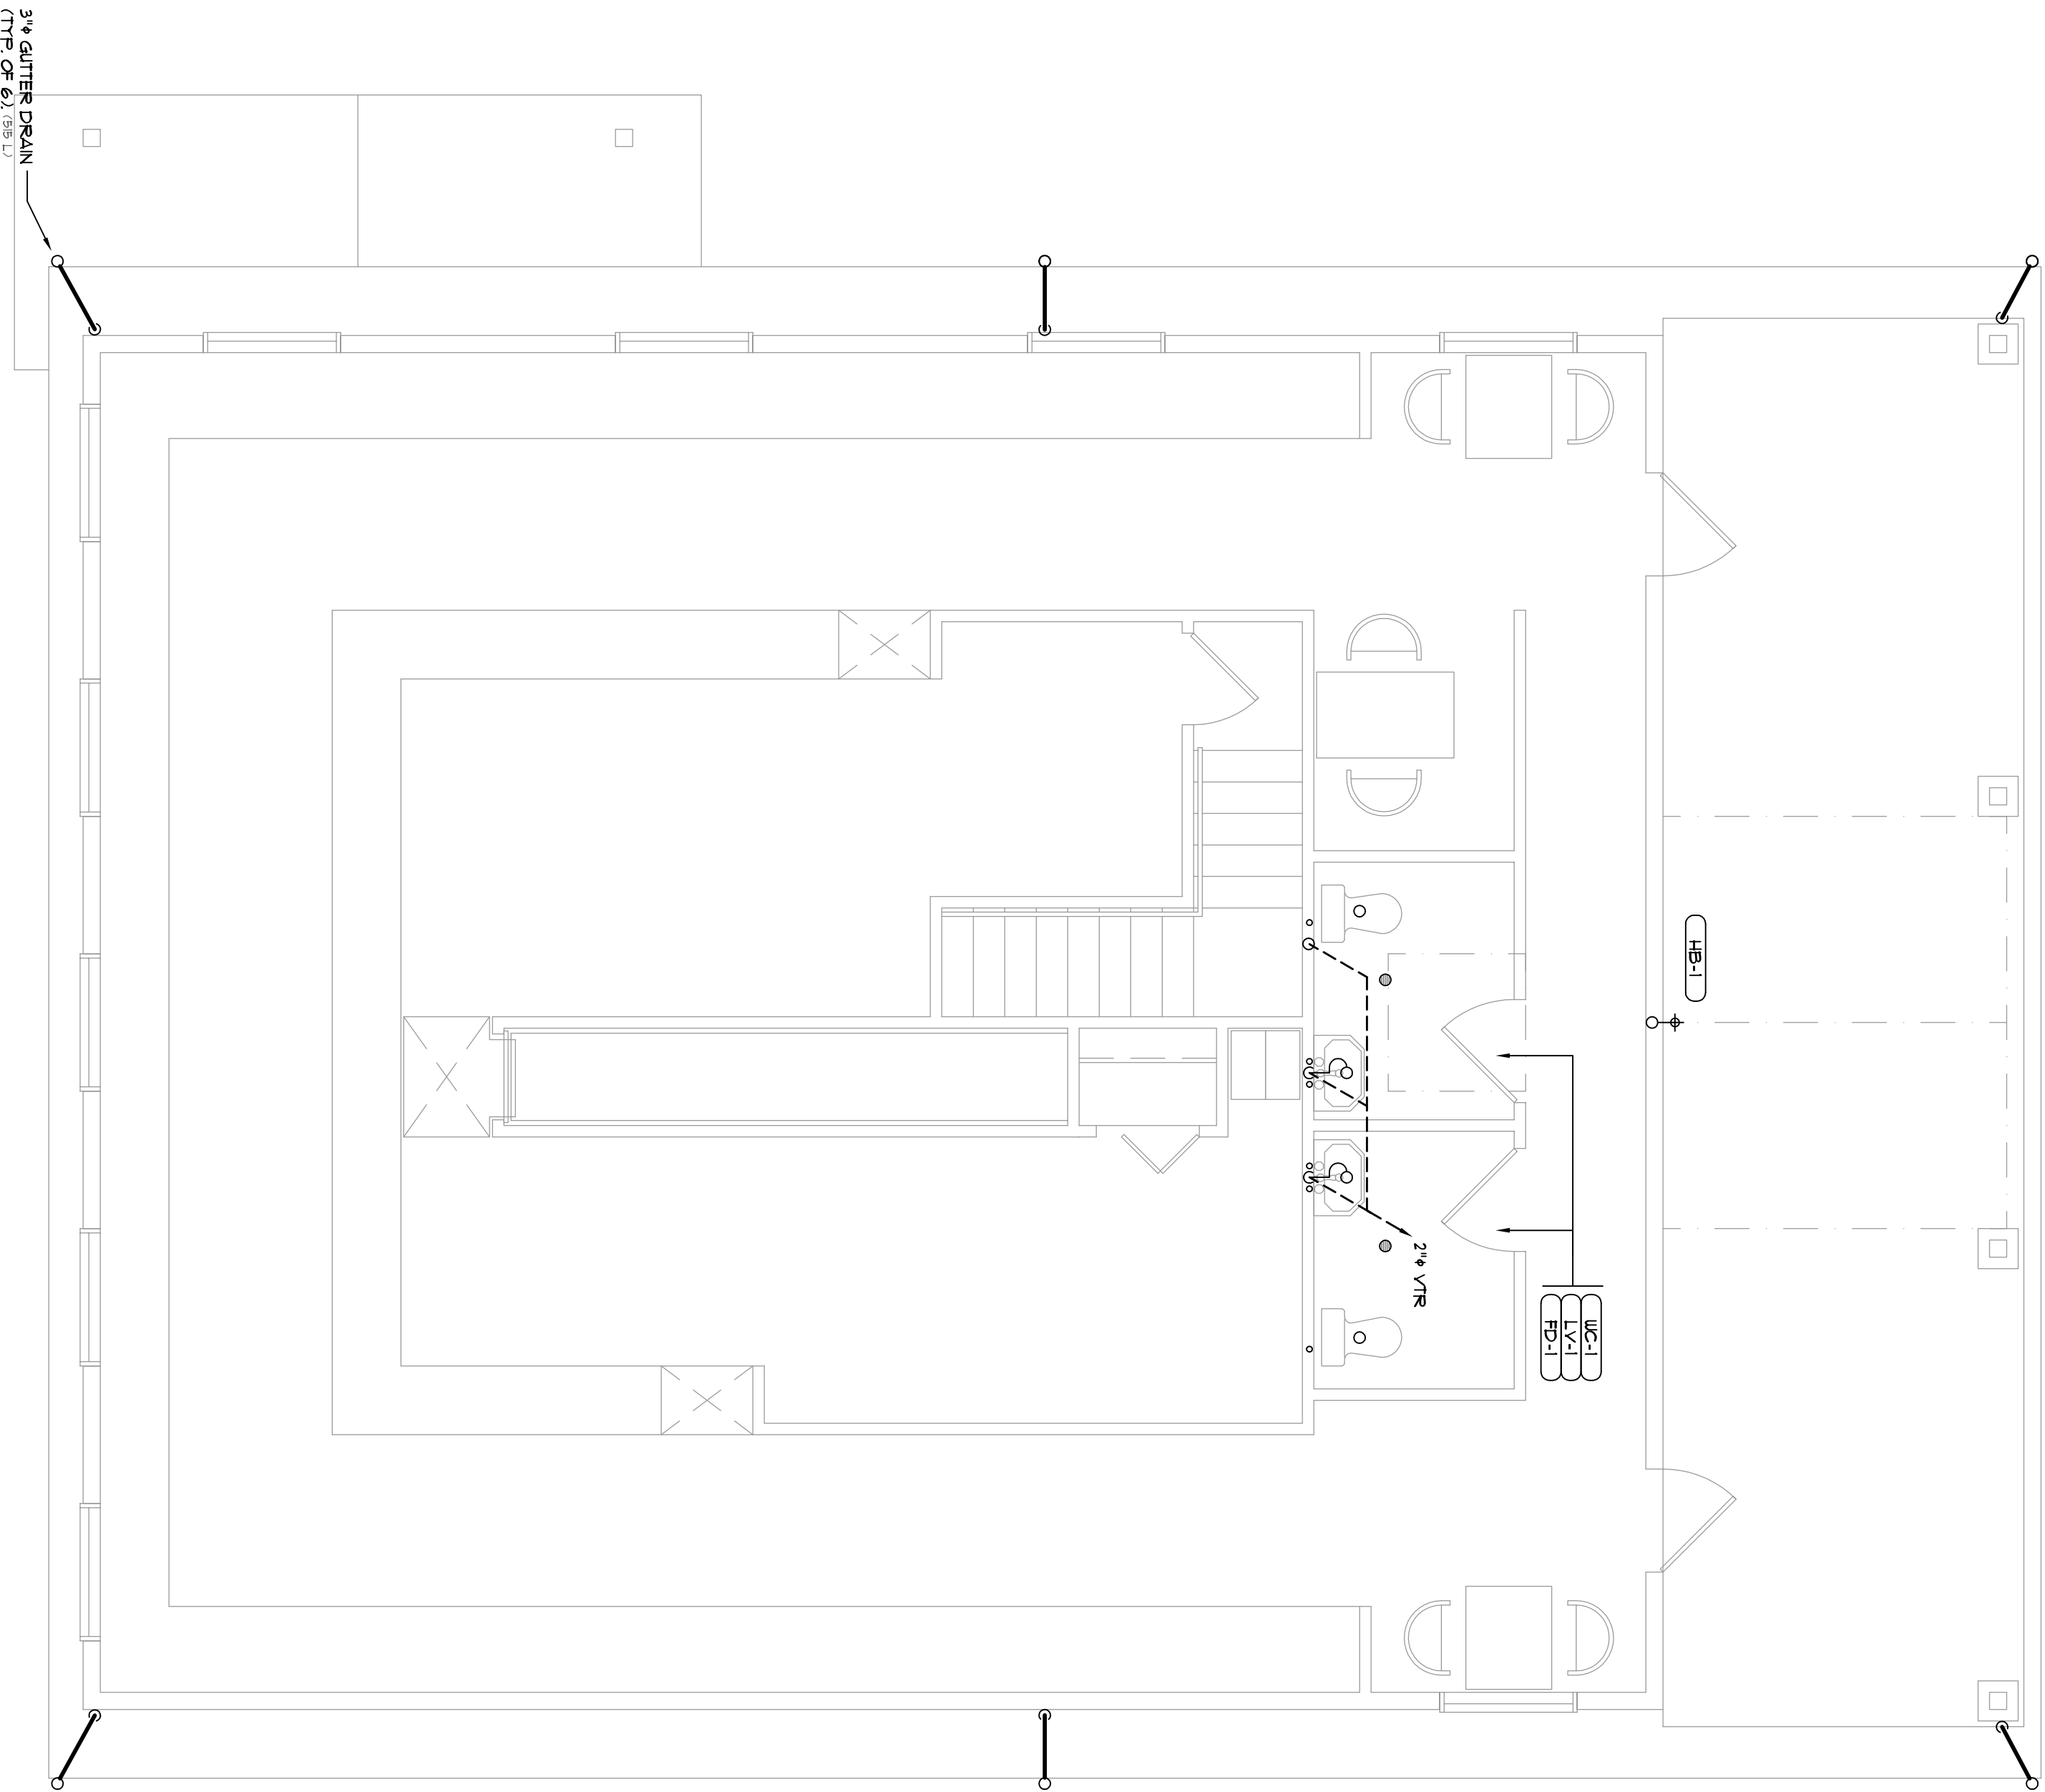

UPPER FLOOR PLAN

FLOOR AREA = 1940 S.F.