

ISSUED	
ISSUED FOR BLDG PERMIT	NOV 2 2010
ISSUED FOR CONSTRUCTION	NOV 24 2011

DATE	REVISIONS


PROJECT :  
**ST. JOSEPH'S CHURCH  
FOOD BANK**  
  
32550 - 7th AVENUE - MISSION BC

DRAWING TITLE :  
**MECHANICAL  
DETAILS**


CONSULTANT :  
  
500 - 34077 Gladys Avenue,  
Abbotsford, B.C.  
V2S 2E8  
Tel. 604-855-7890  
Fax. 604-855-7891  
www.stanlec.com

DATE : NOV 2011  
SCALE : NTS  
JOB NO : 11251056  
DR : NG


SHEET

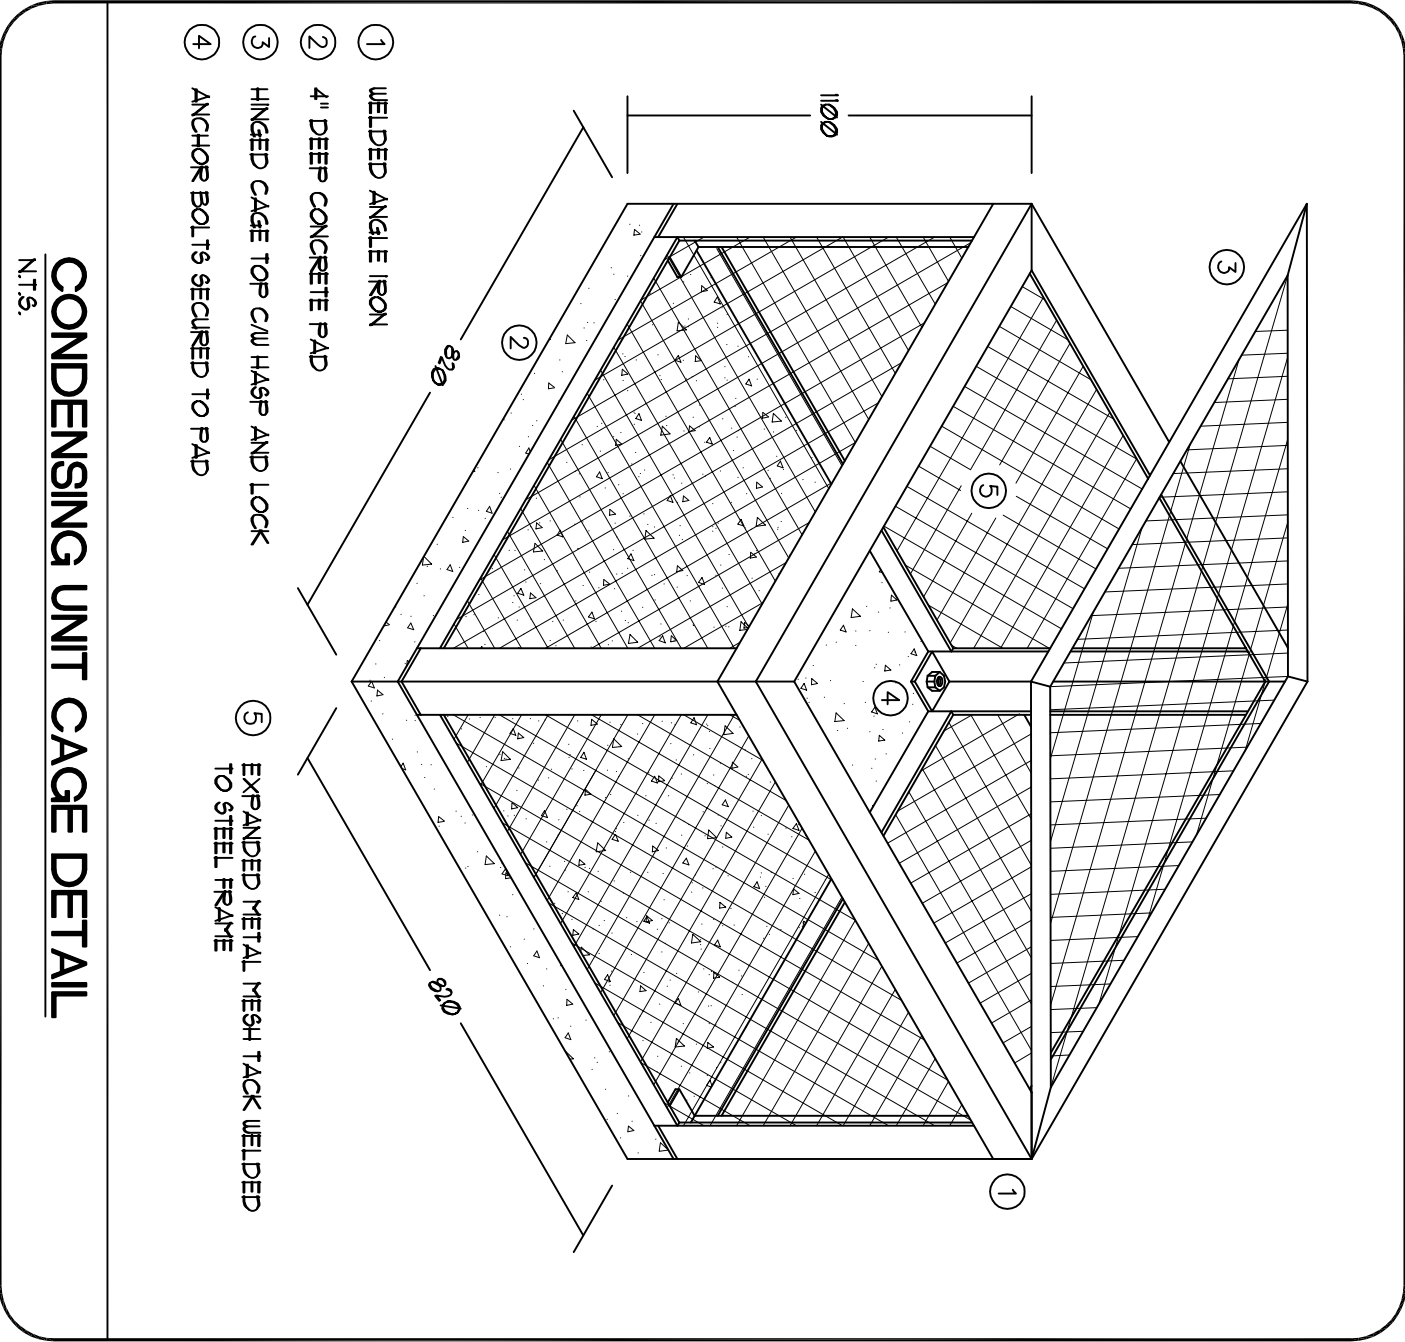


CONDENSING UNIT CAGE DETAIL  
NTS

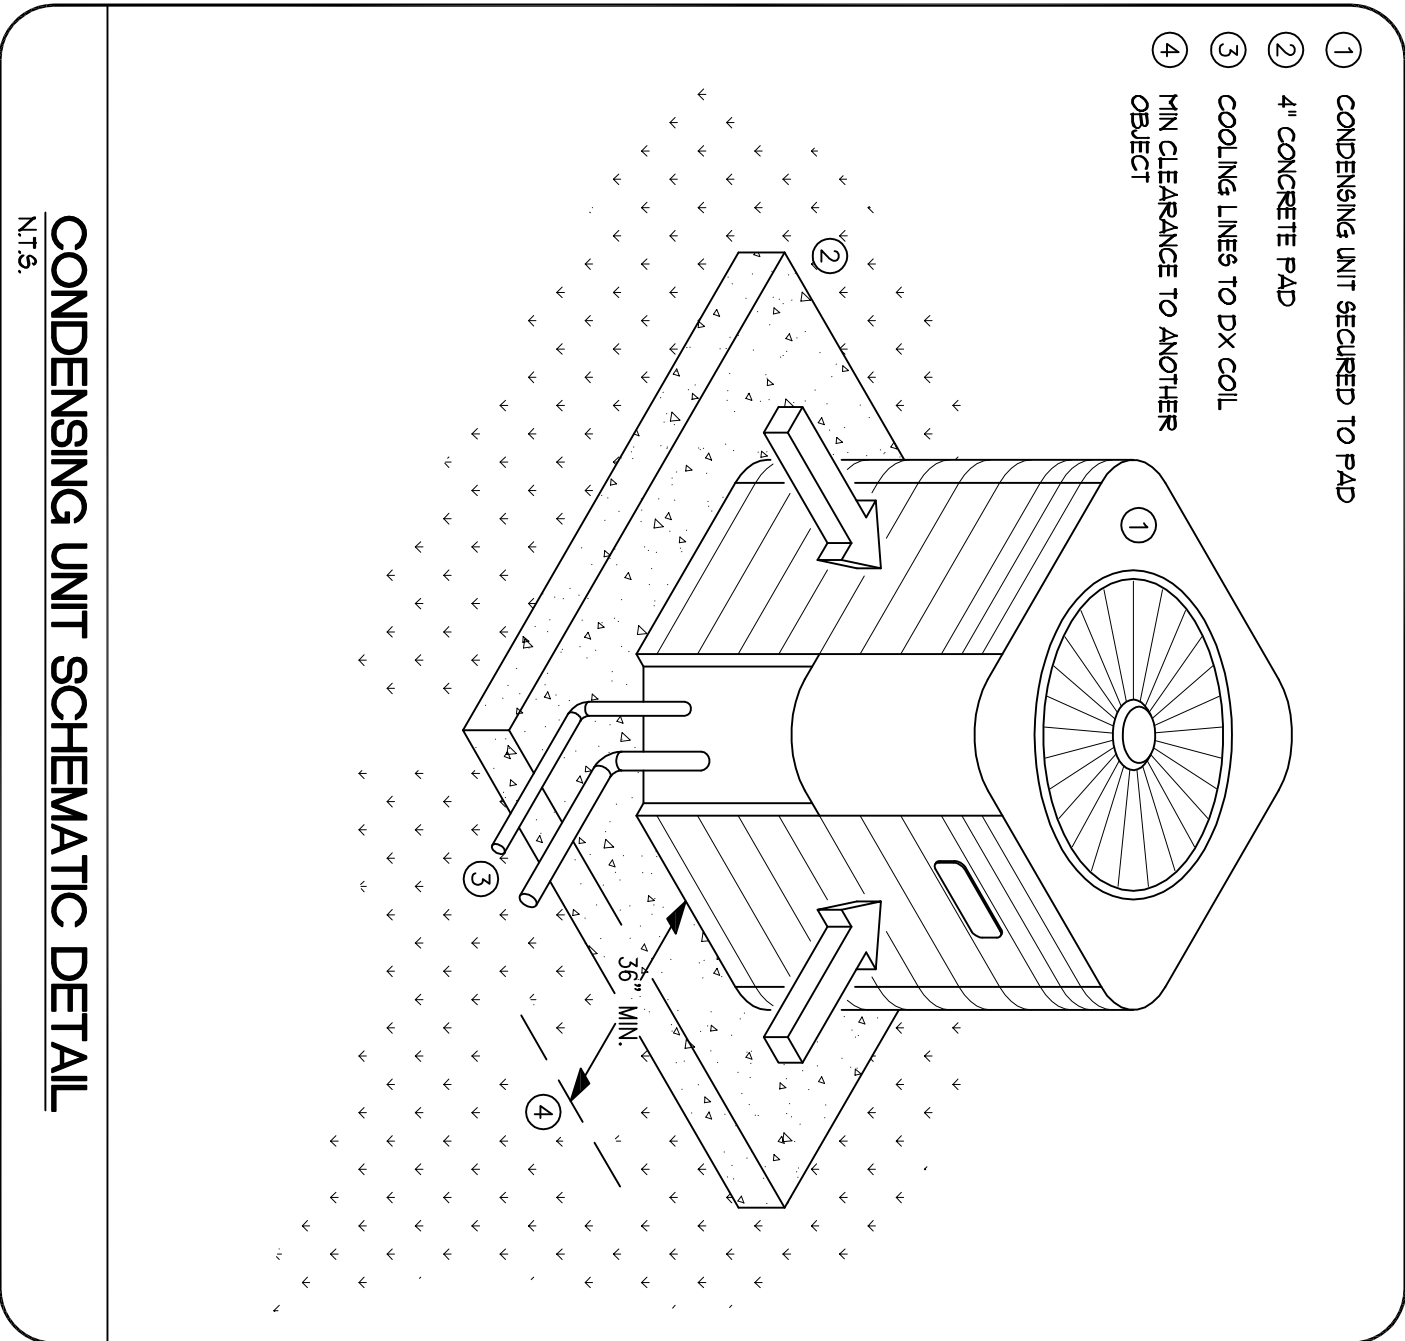


CONDENSING UNIT SCHEMATIC DETAIL  
NTS

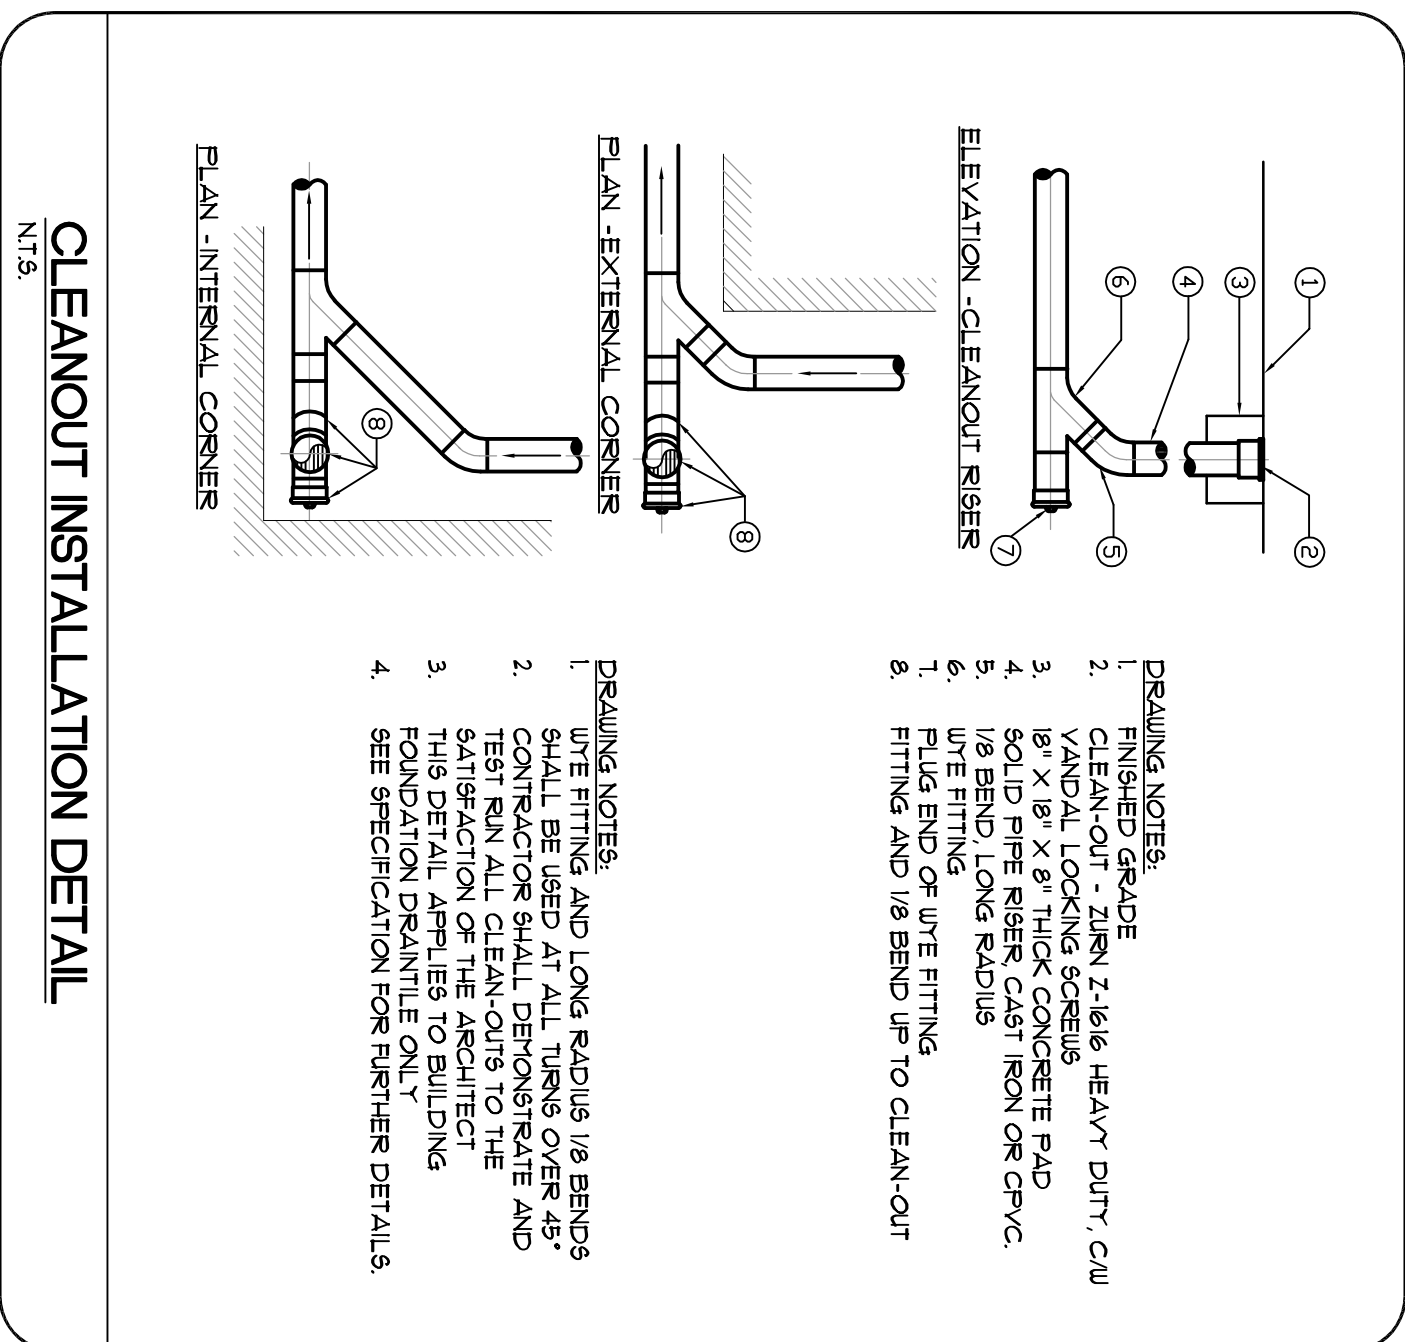


CLEANOUT INSTALLATION DETAIL  
NTS

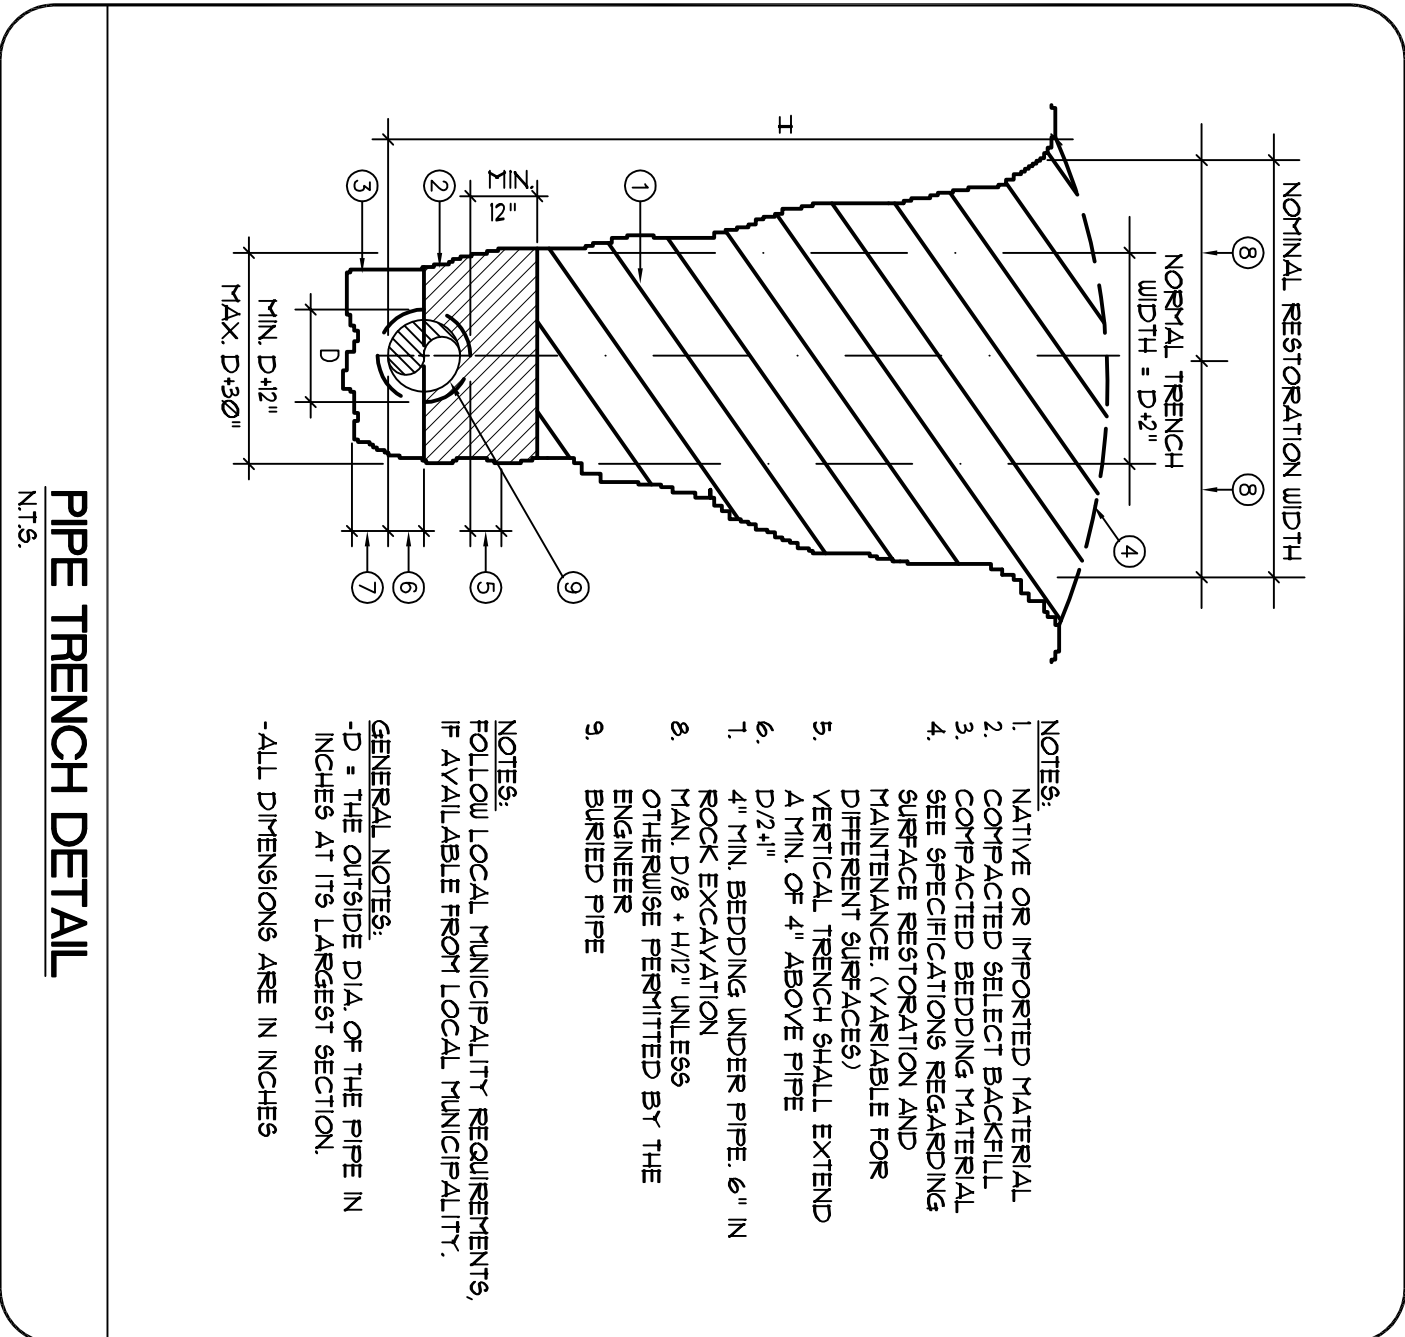


PIPE TRENCH DETAIL  
NTS

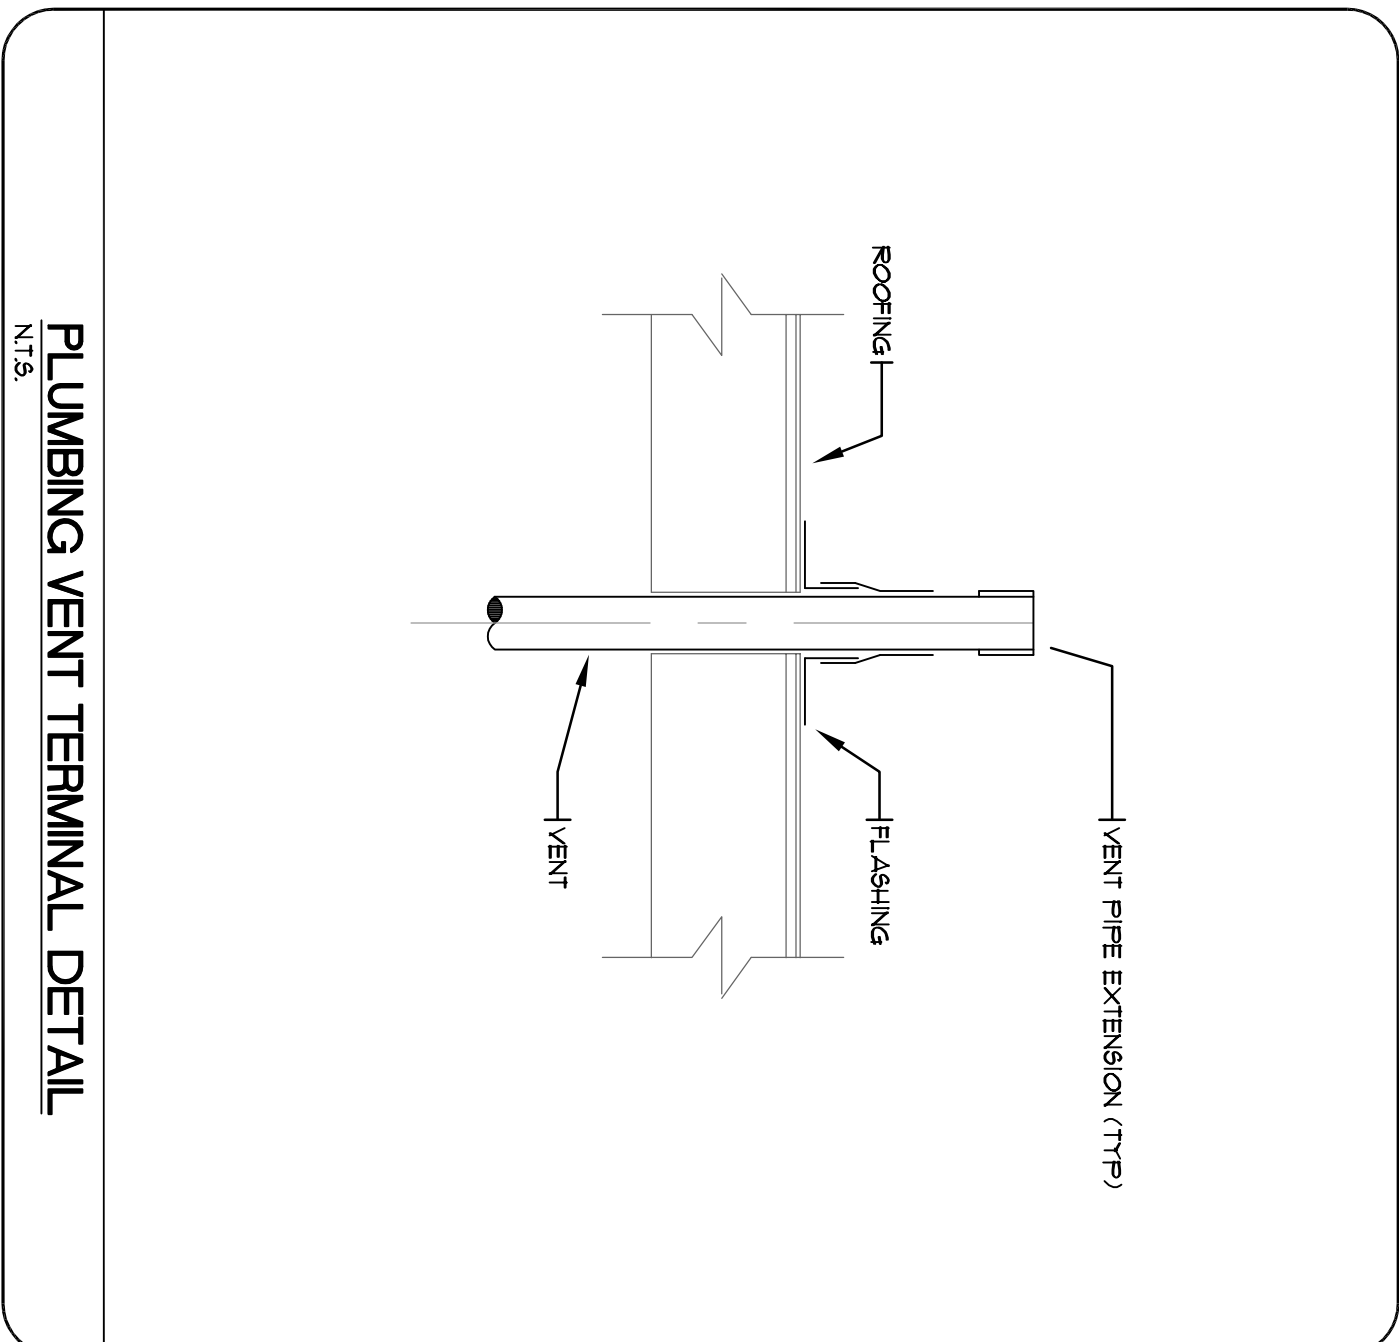


PLUMBING VENT TERMINAL DETAIL  
NTS

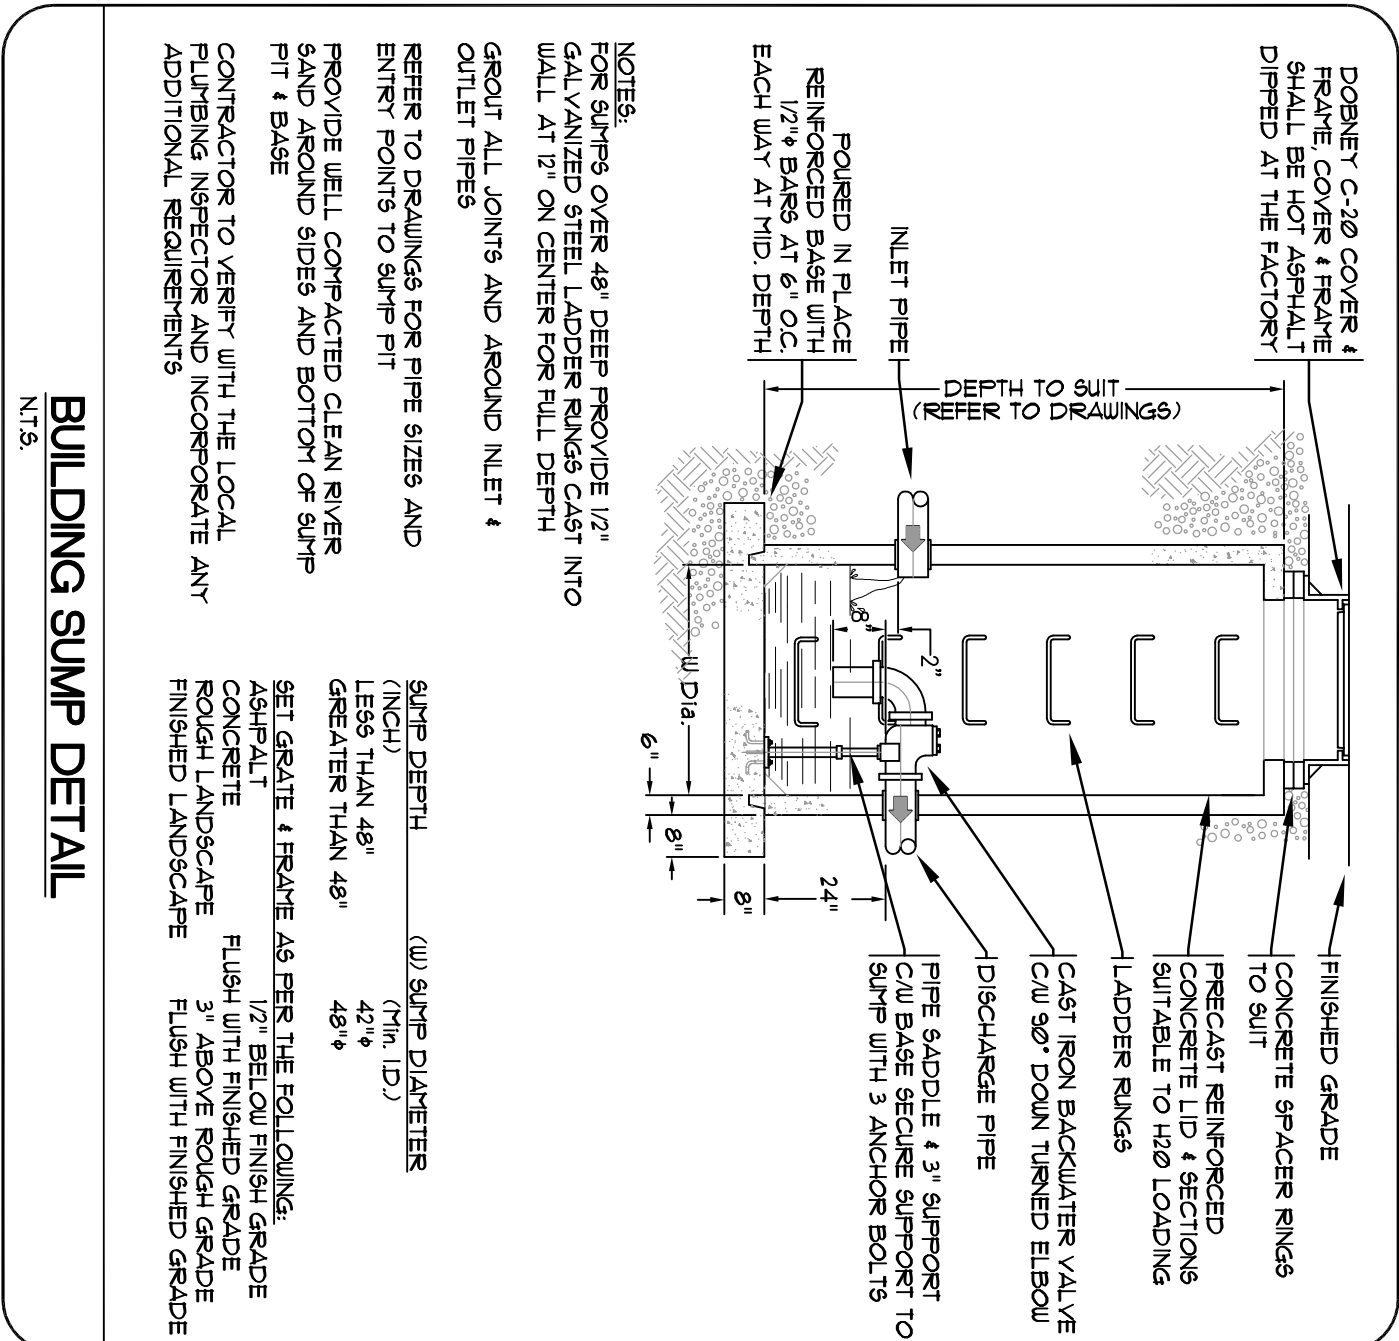


BUILDING SUMP DETAIL  
NTS

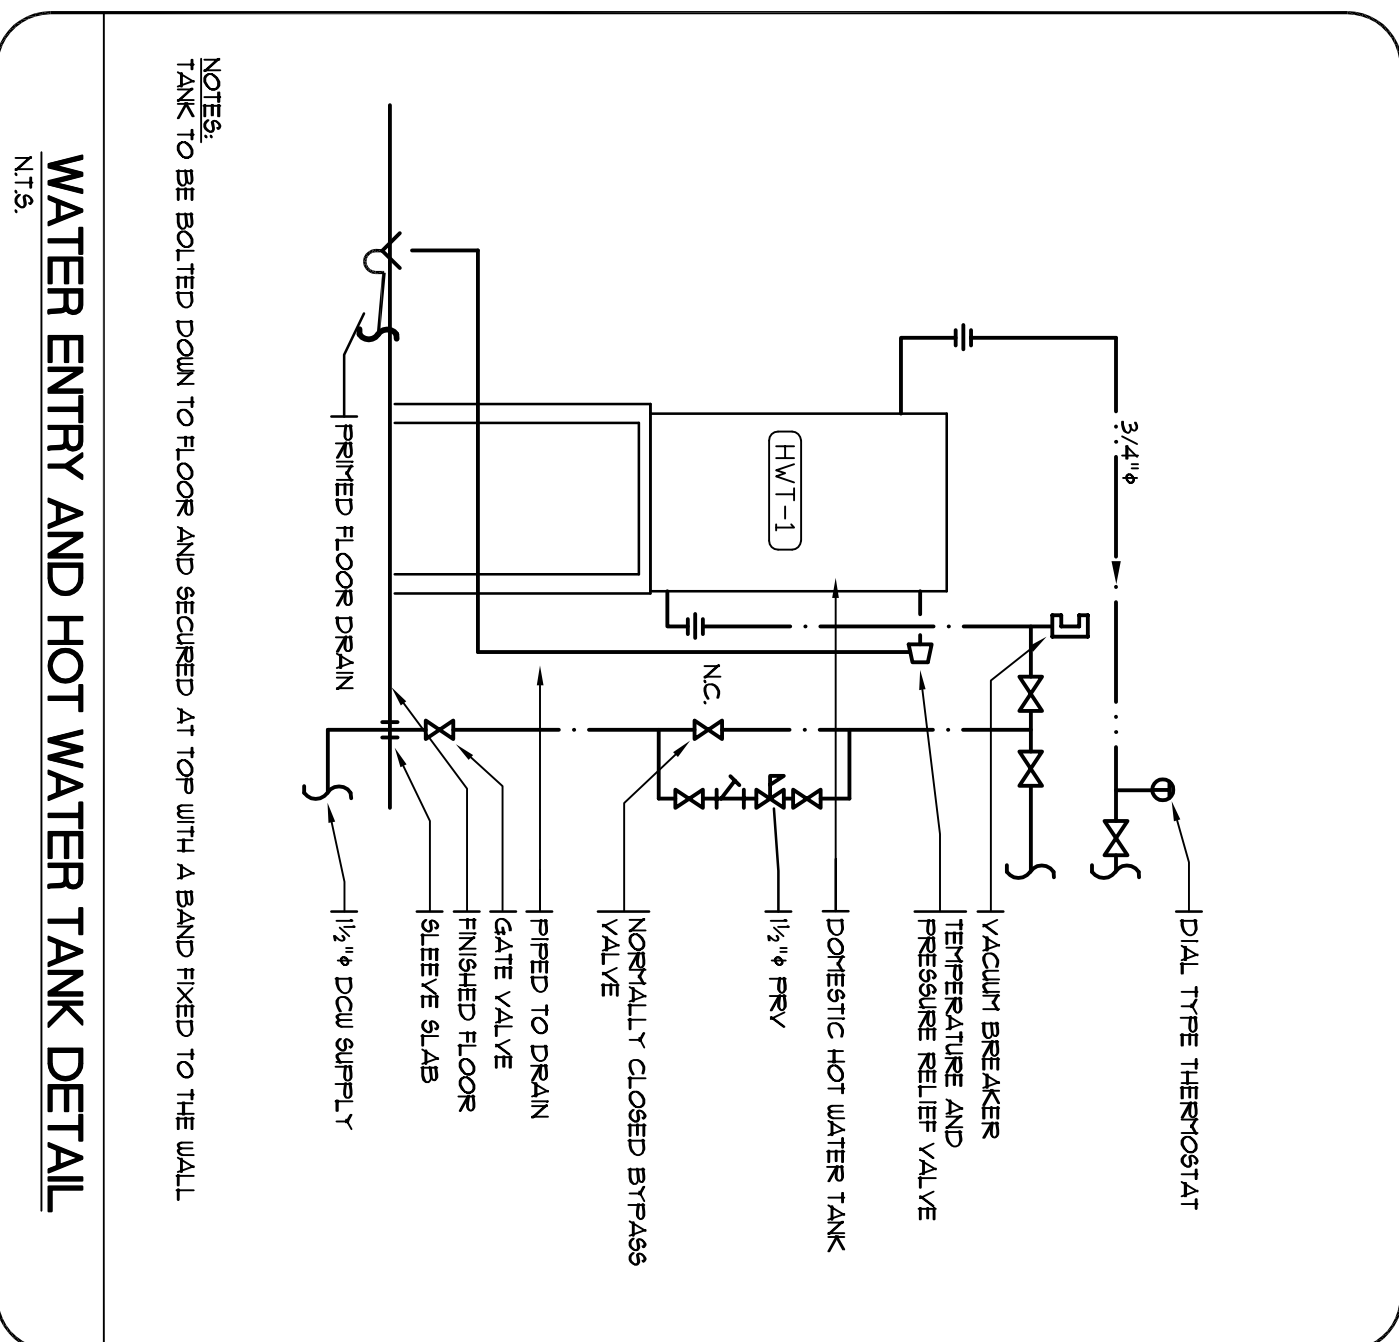


WATER ENTRY AND HOT WATER TANK DETAIL  
NTS

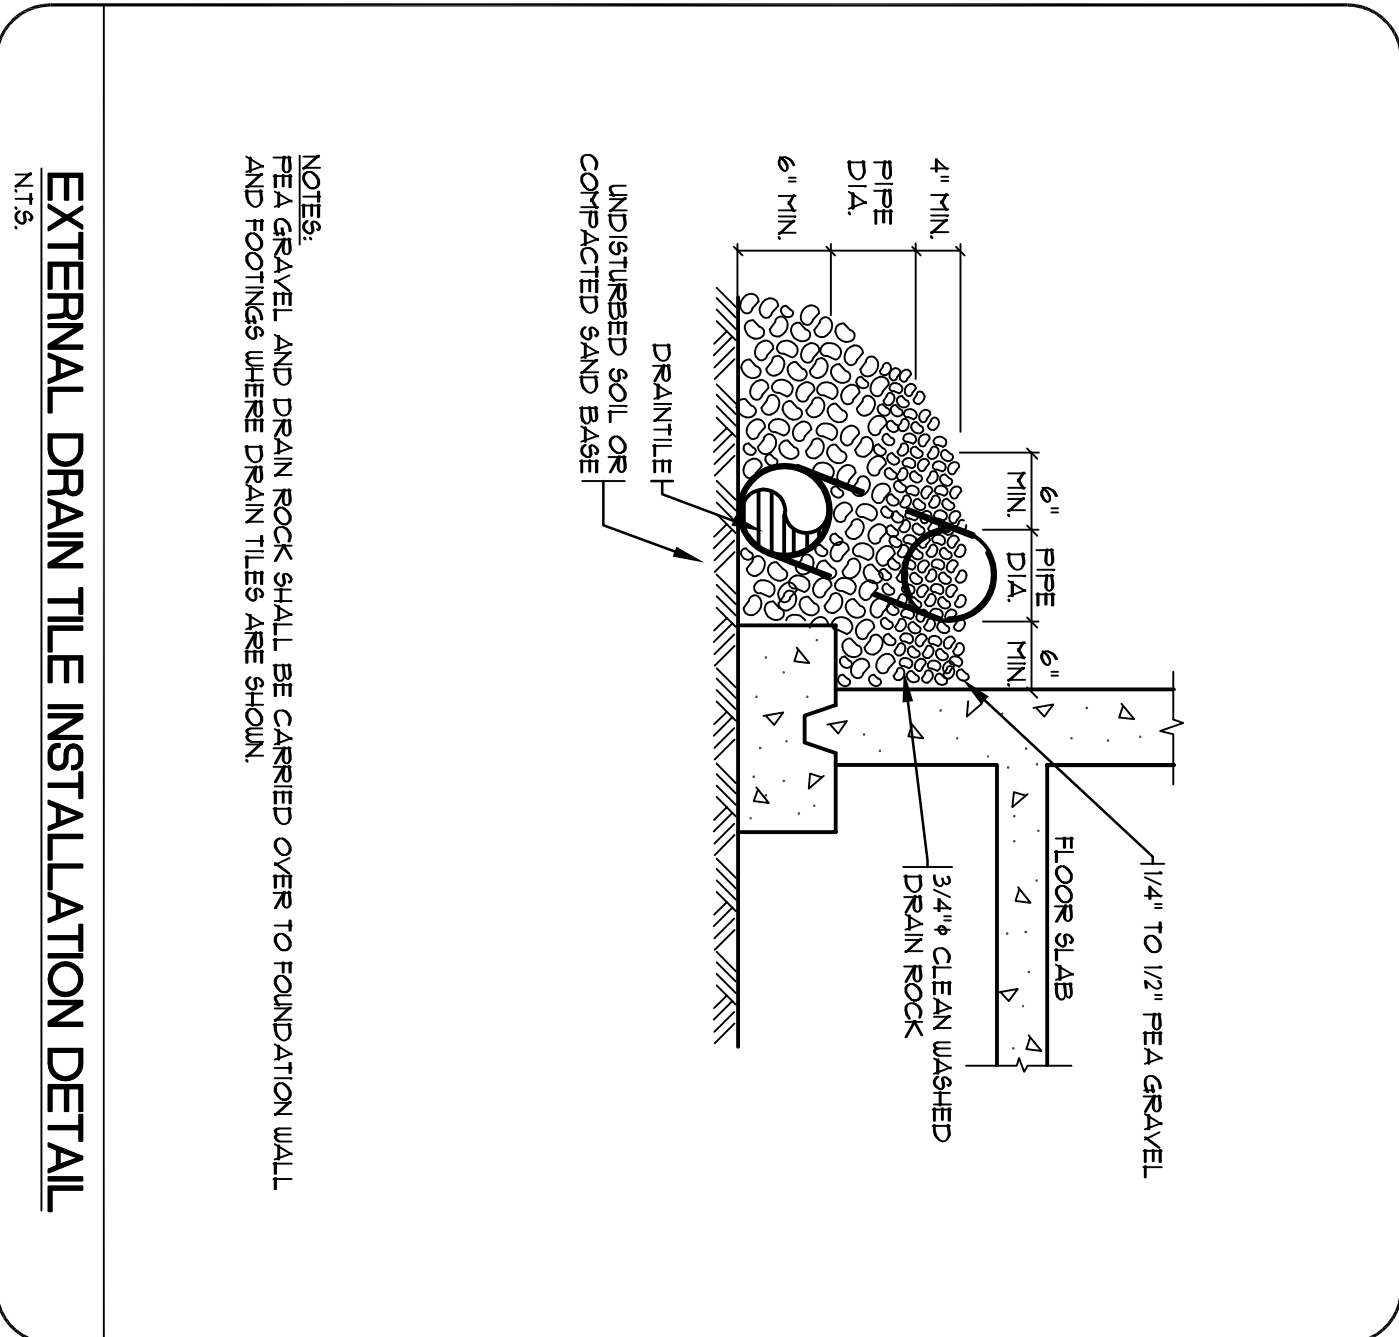

EXTERNAL DRAIN TILE INSTALLATION DETAIL  
NTS

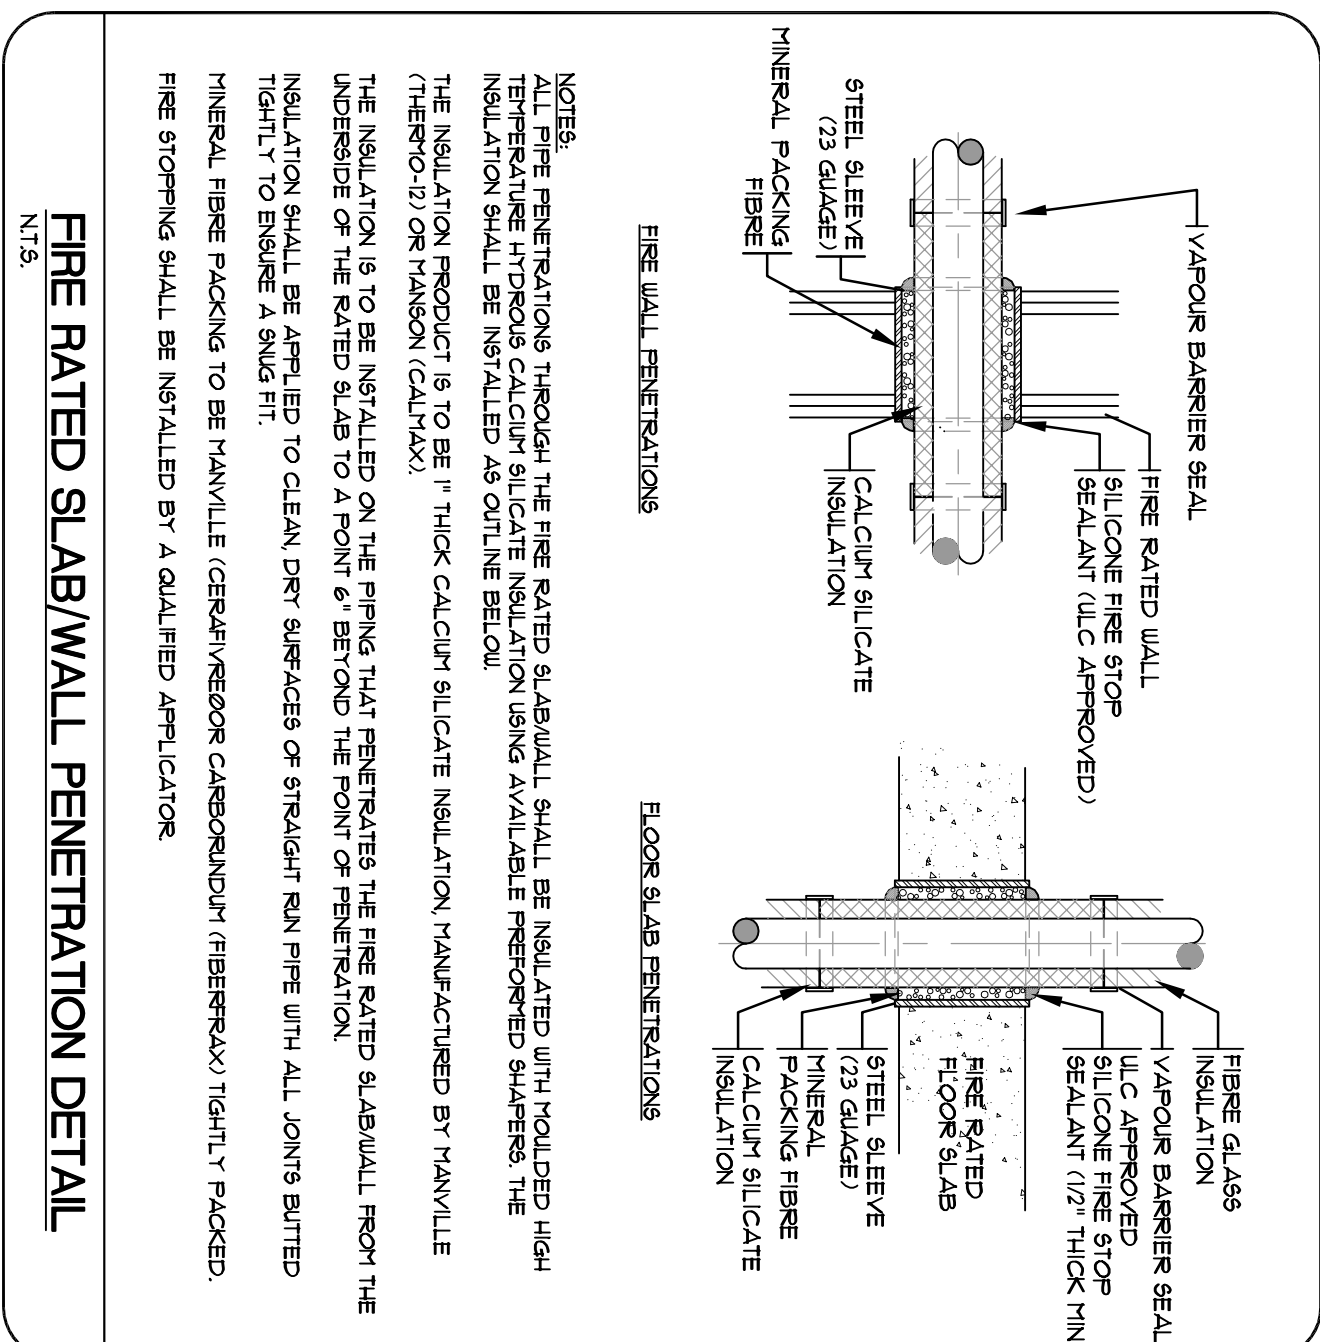

FIRE RATED SLAB/WALL PENETRATION DETAIL  
NTS

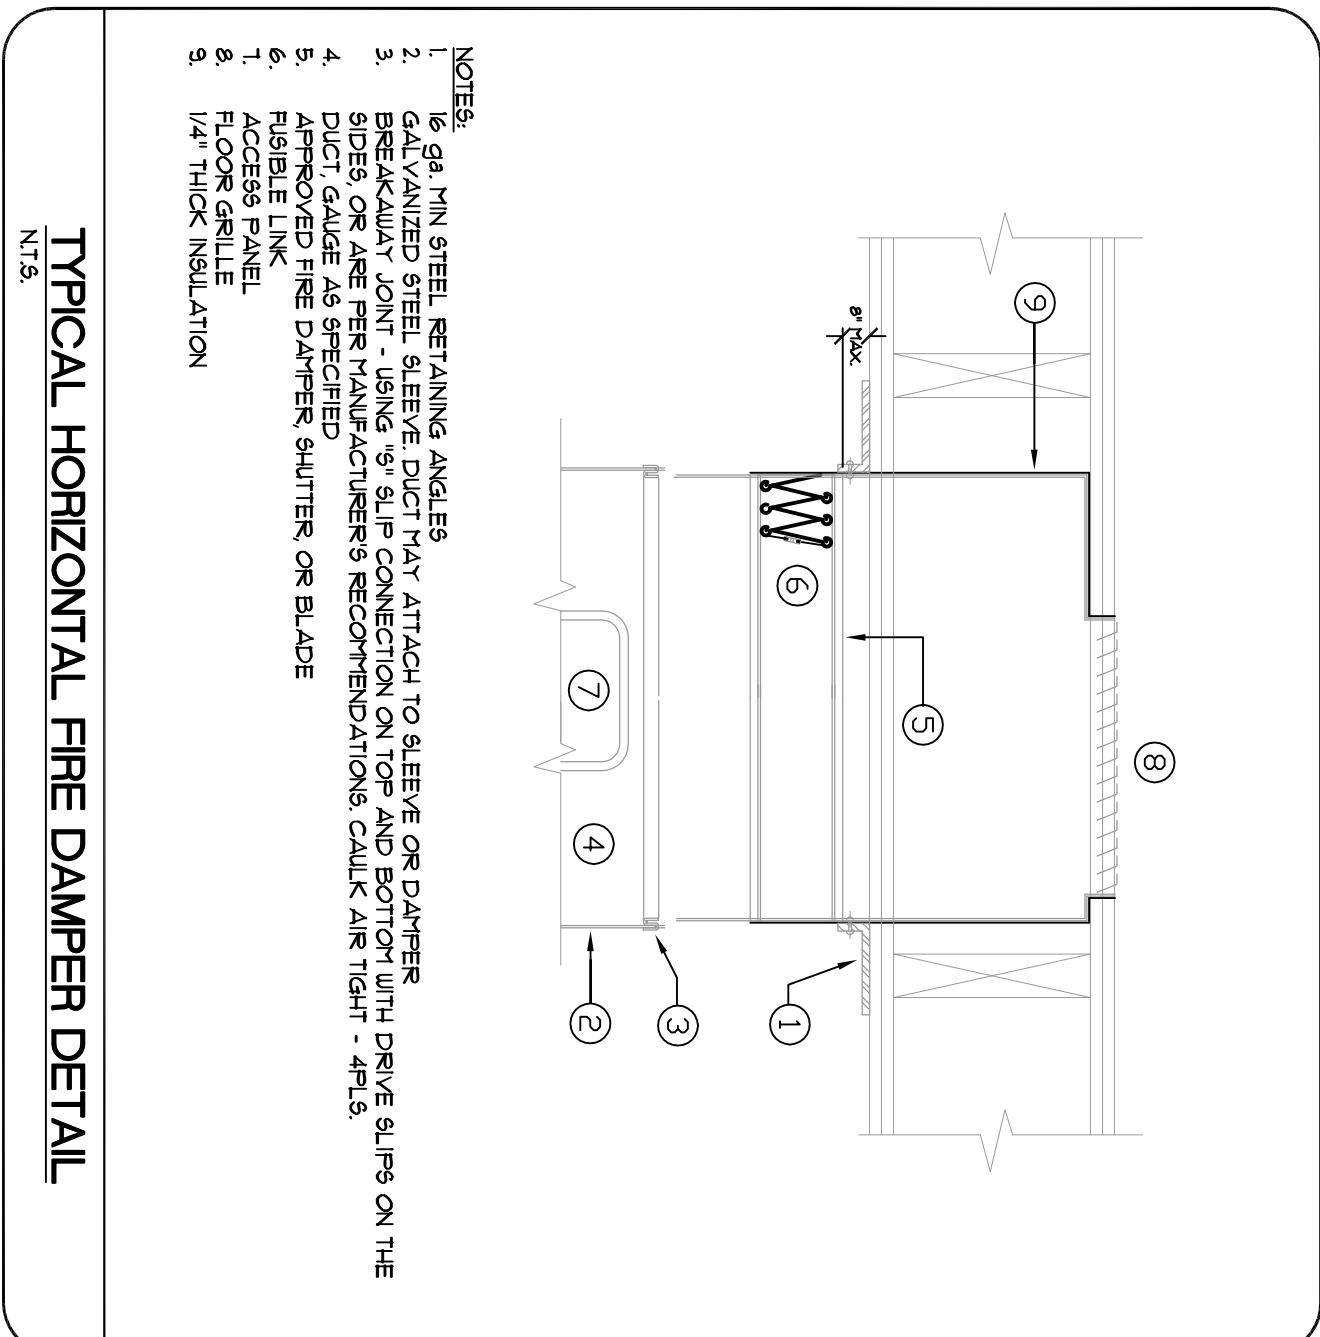

TYPICAL HORIZONTAL FIRE DAMPER DETAIL  
NTS